
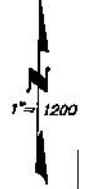


T.24N., R.7W., M.D.B.&M.

Tax Area Code 59-22

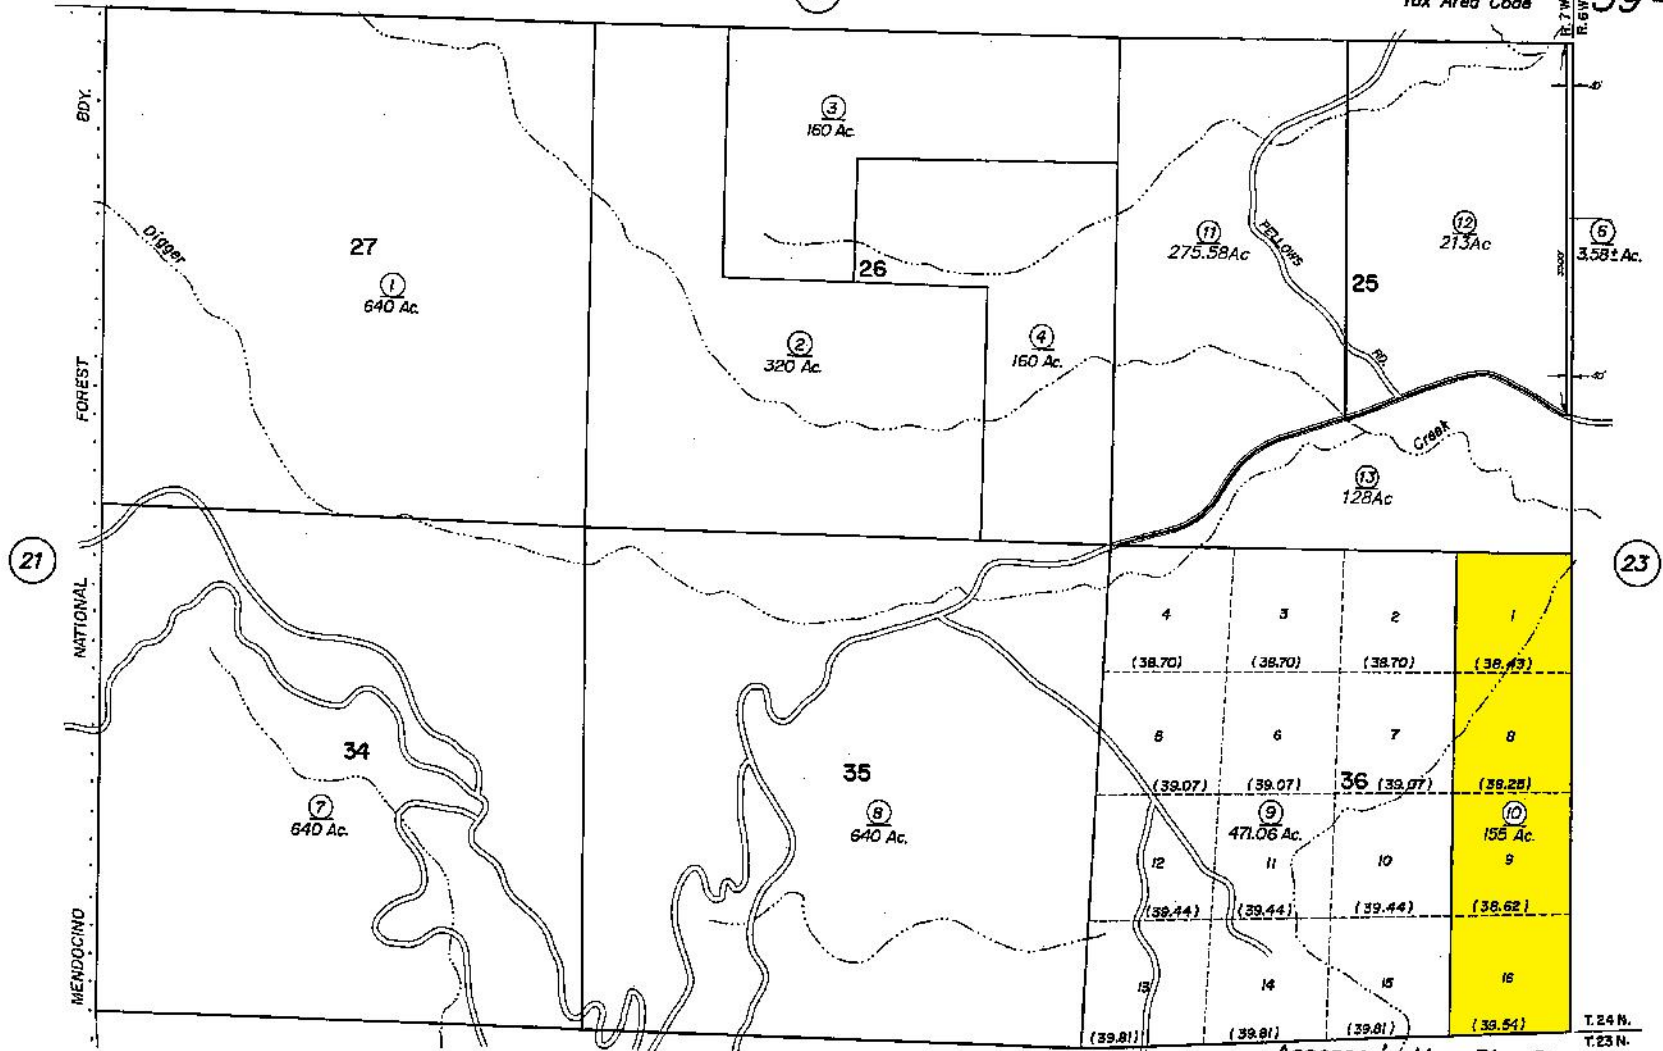


Bk. 83

NOTE—Assessor's Block Numbers Shown in Ellipses
Assessor's Parcel Numbers Shown in Circles

Assessor's Map Bk. 59 -Pg. 22
County of Tehama, Calif.

T. 24 N., R. 6 W., M. D. B. & M.

Tax Area Code 59 - 23

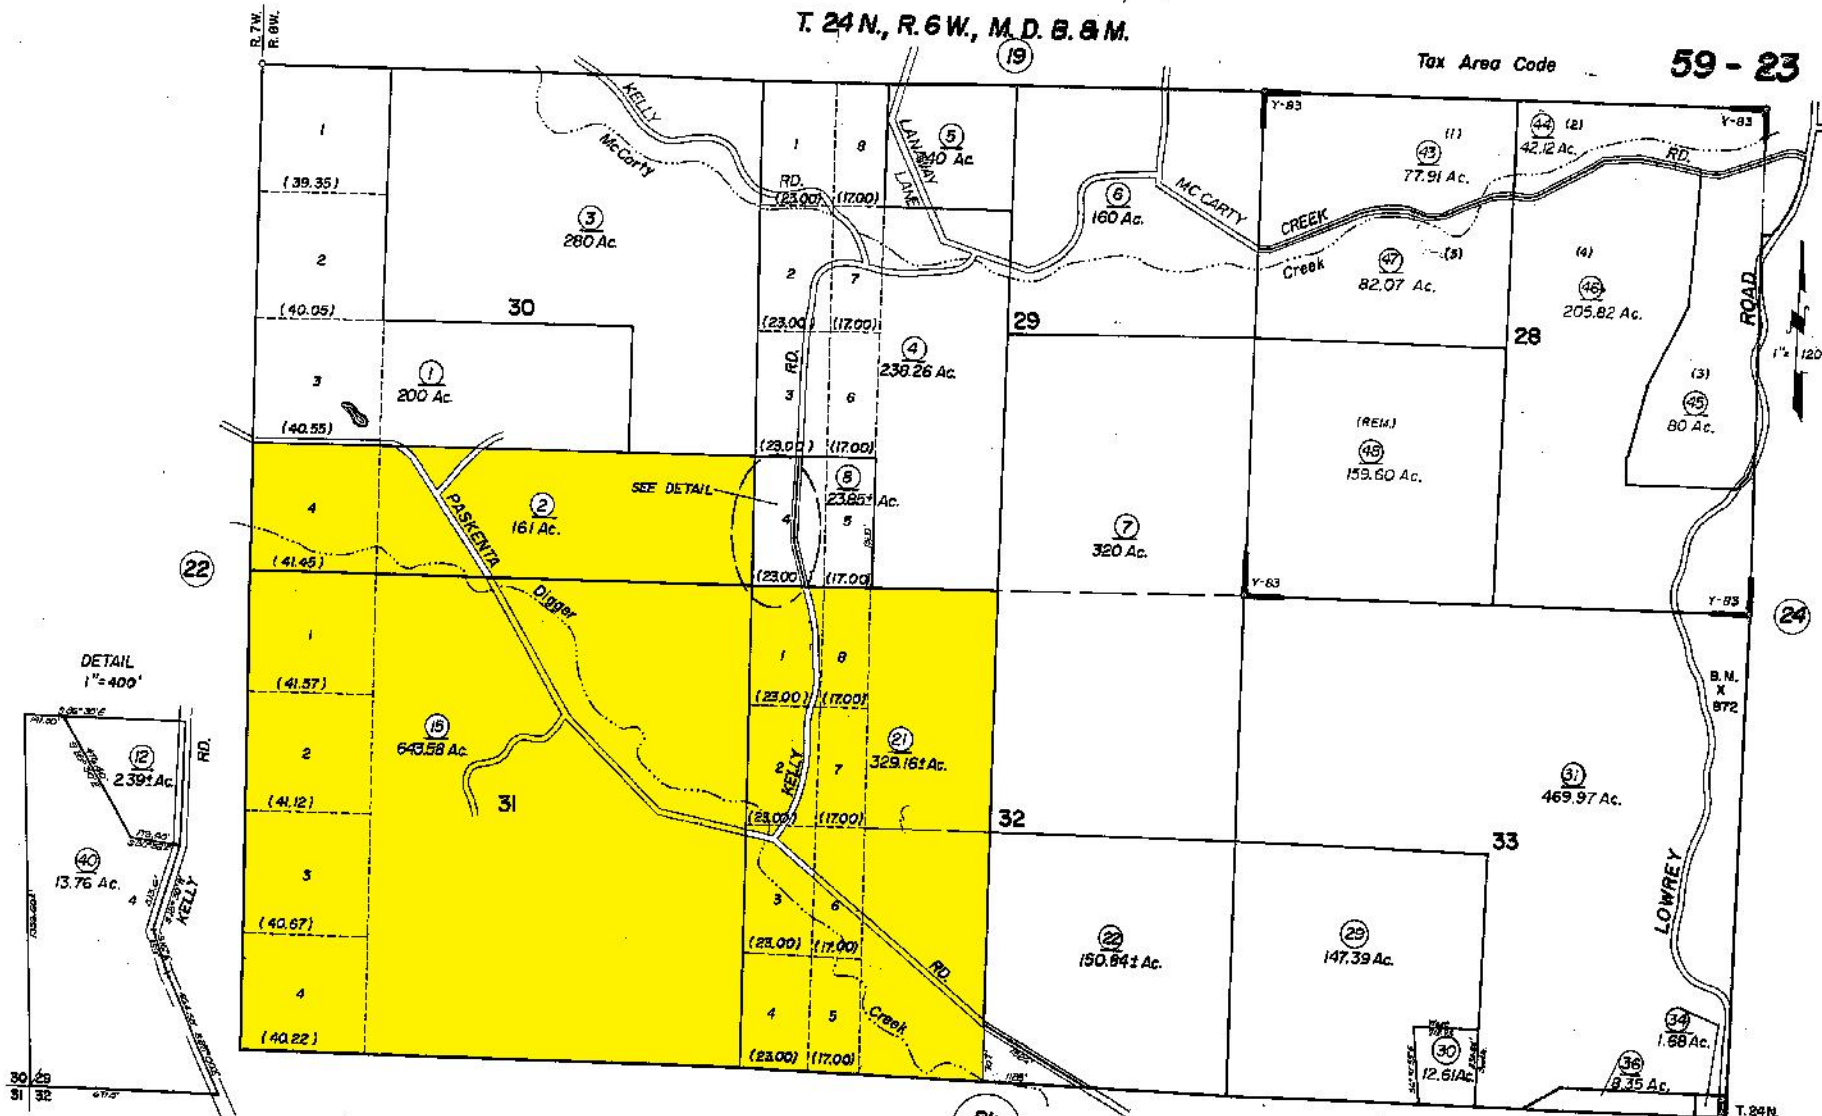

R.S. Bk. Y, Pg. 83 - Lot Line Adj. No. 95-30

Bk 85

Assessor's Map Bk. 59 - Pg. 23

NOTE - Assessor's Block Numbers Shown in Ellipses.
Assessor's Parcel Numbers Shown in Circles.


County of Tehama, Calif.

FILE COPY

T.23N., R.7W., M.D.B.&M.

Bk. 59

R.7W. R.6W. 83-07
T.24N.
T.23N.

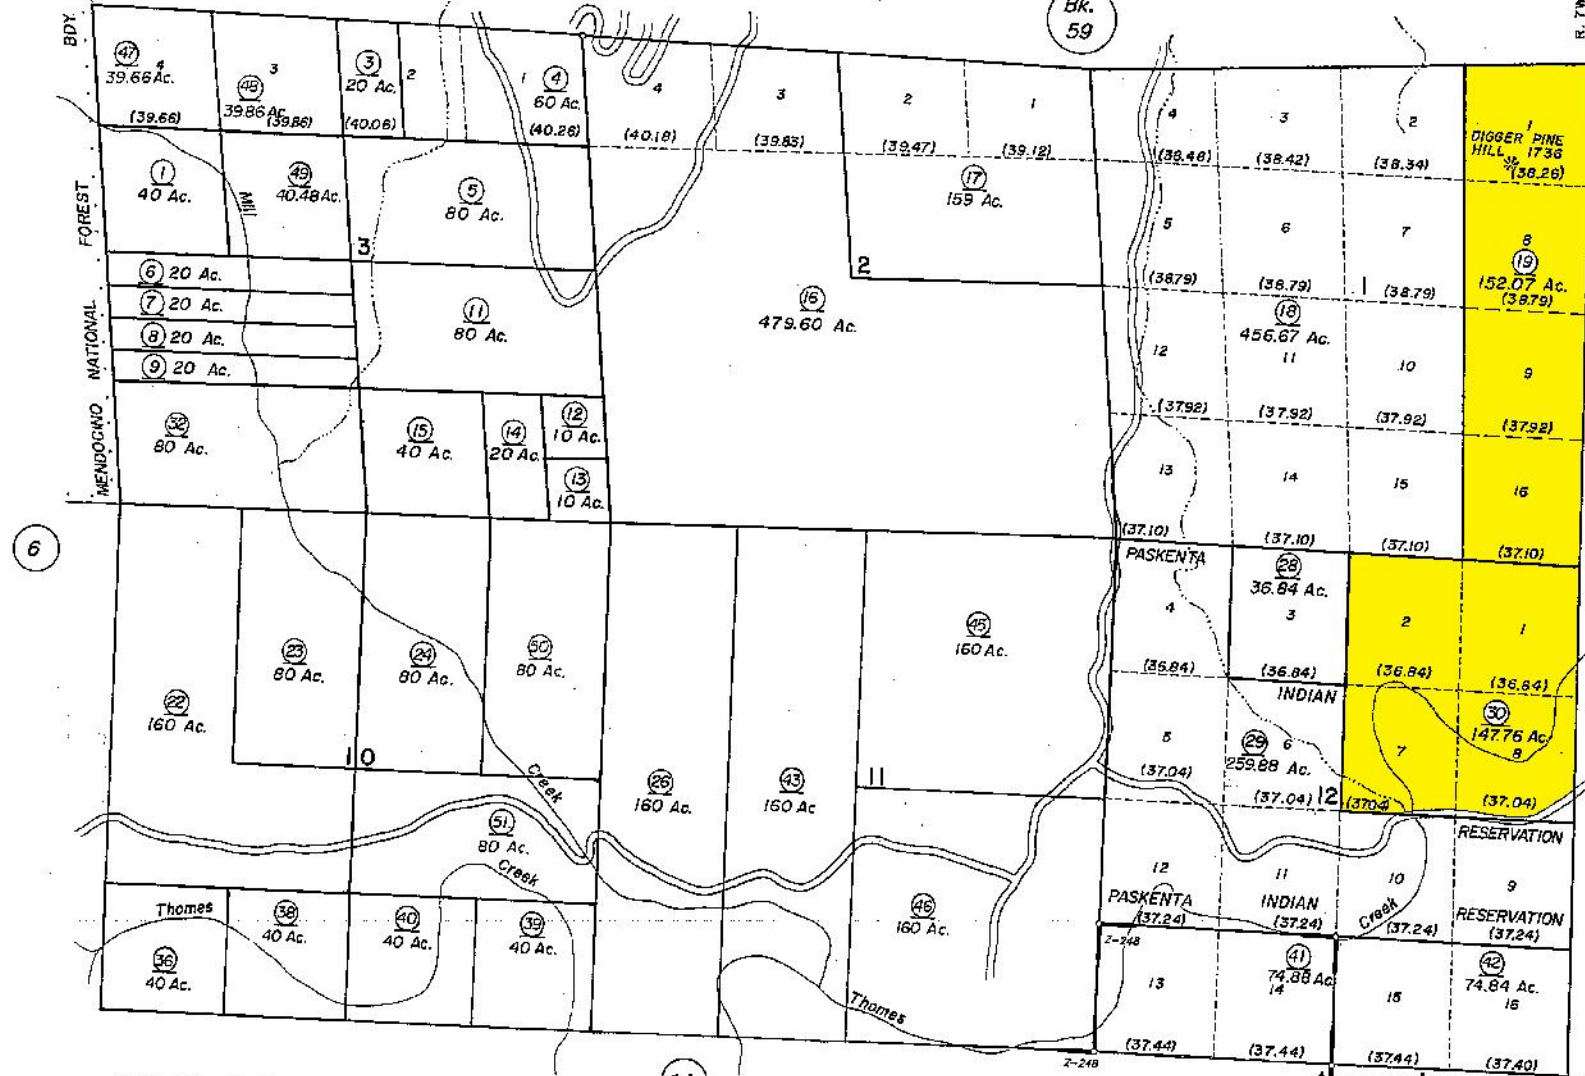

6

Bk. 85

R.S. Bk. Z, Pg. 248

14

NOTE-Assessor's Block Numbers Shown in Ellipses
Assessor's Parcel Numbers Shown in Circles

Assessor's Map Bk. 83 -Pg. 07
County of Tehama, Calif.


T. 24 N.
R. 6 W.
T. 23 N.

T. 23 N., R. 6 W., M. D. B. & M.


Bk. 59

Tax Area Code

85-01

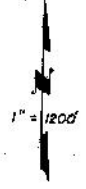

Bk. 83

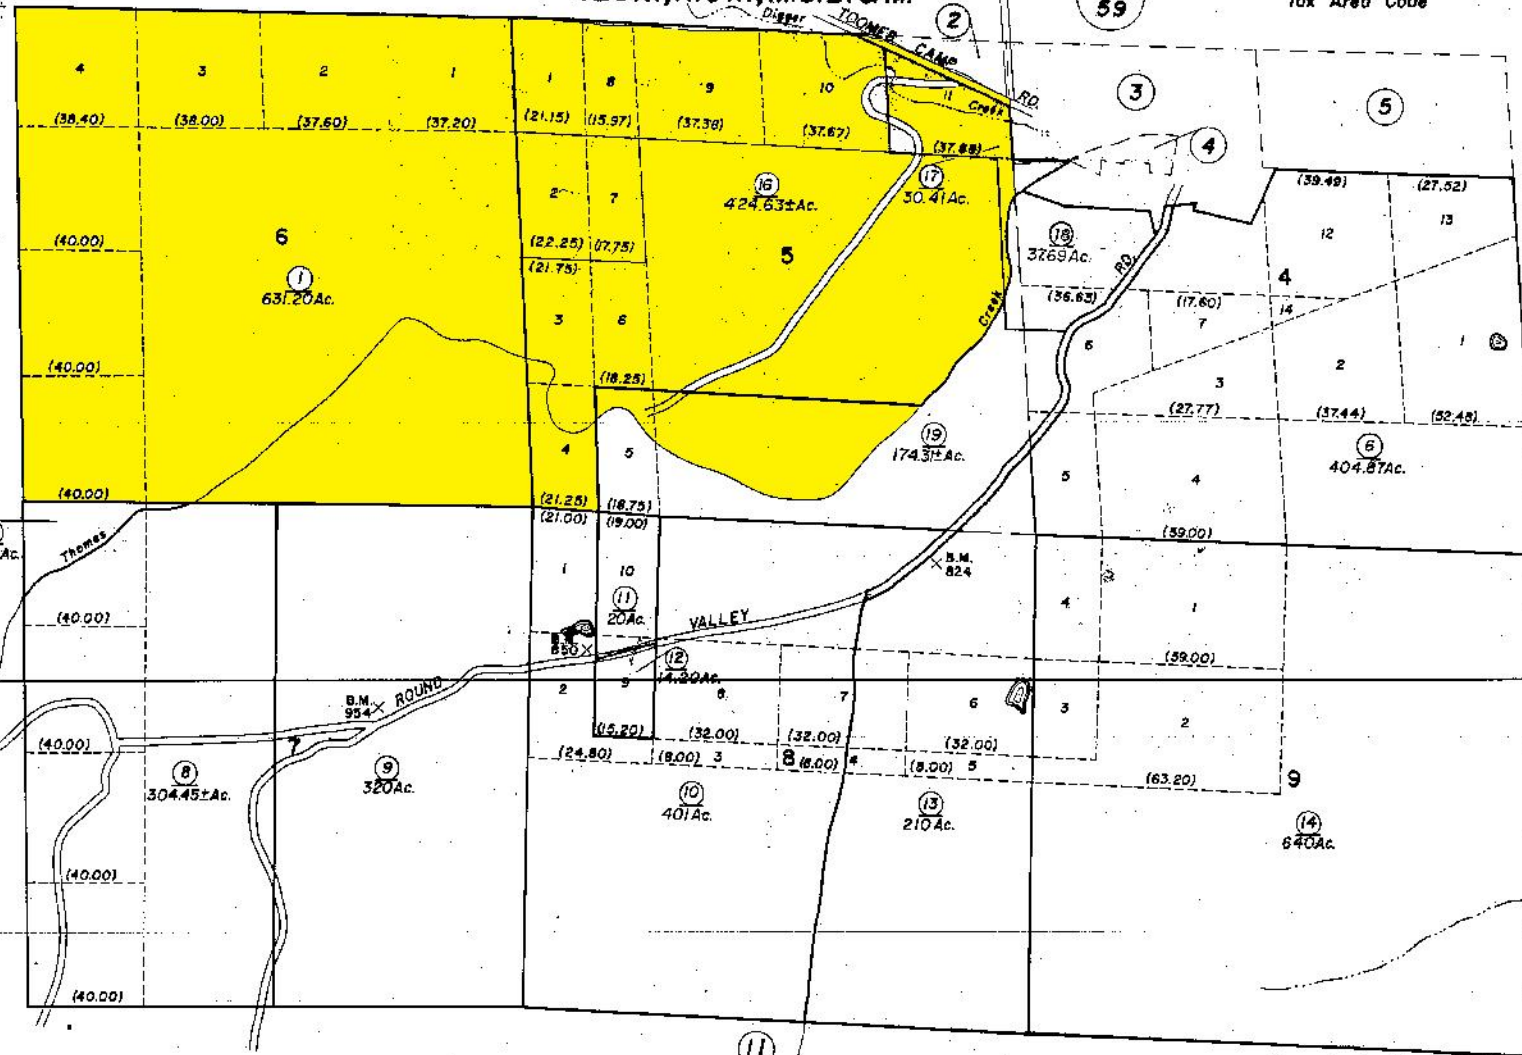

Assessor's Map Bk. 85 - Pg. 01
County of Tehama, Calif.

NOTE - Assessor's Block Numbers Shown in Ellipses.
Assessor's Parcel Numbers Shown in Circles.