


RIO DE LOS MOLINOS RANCHO

Tax Area Code

79-31

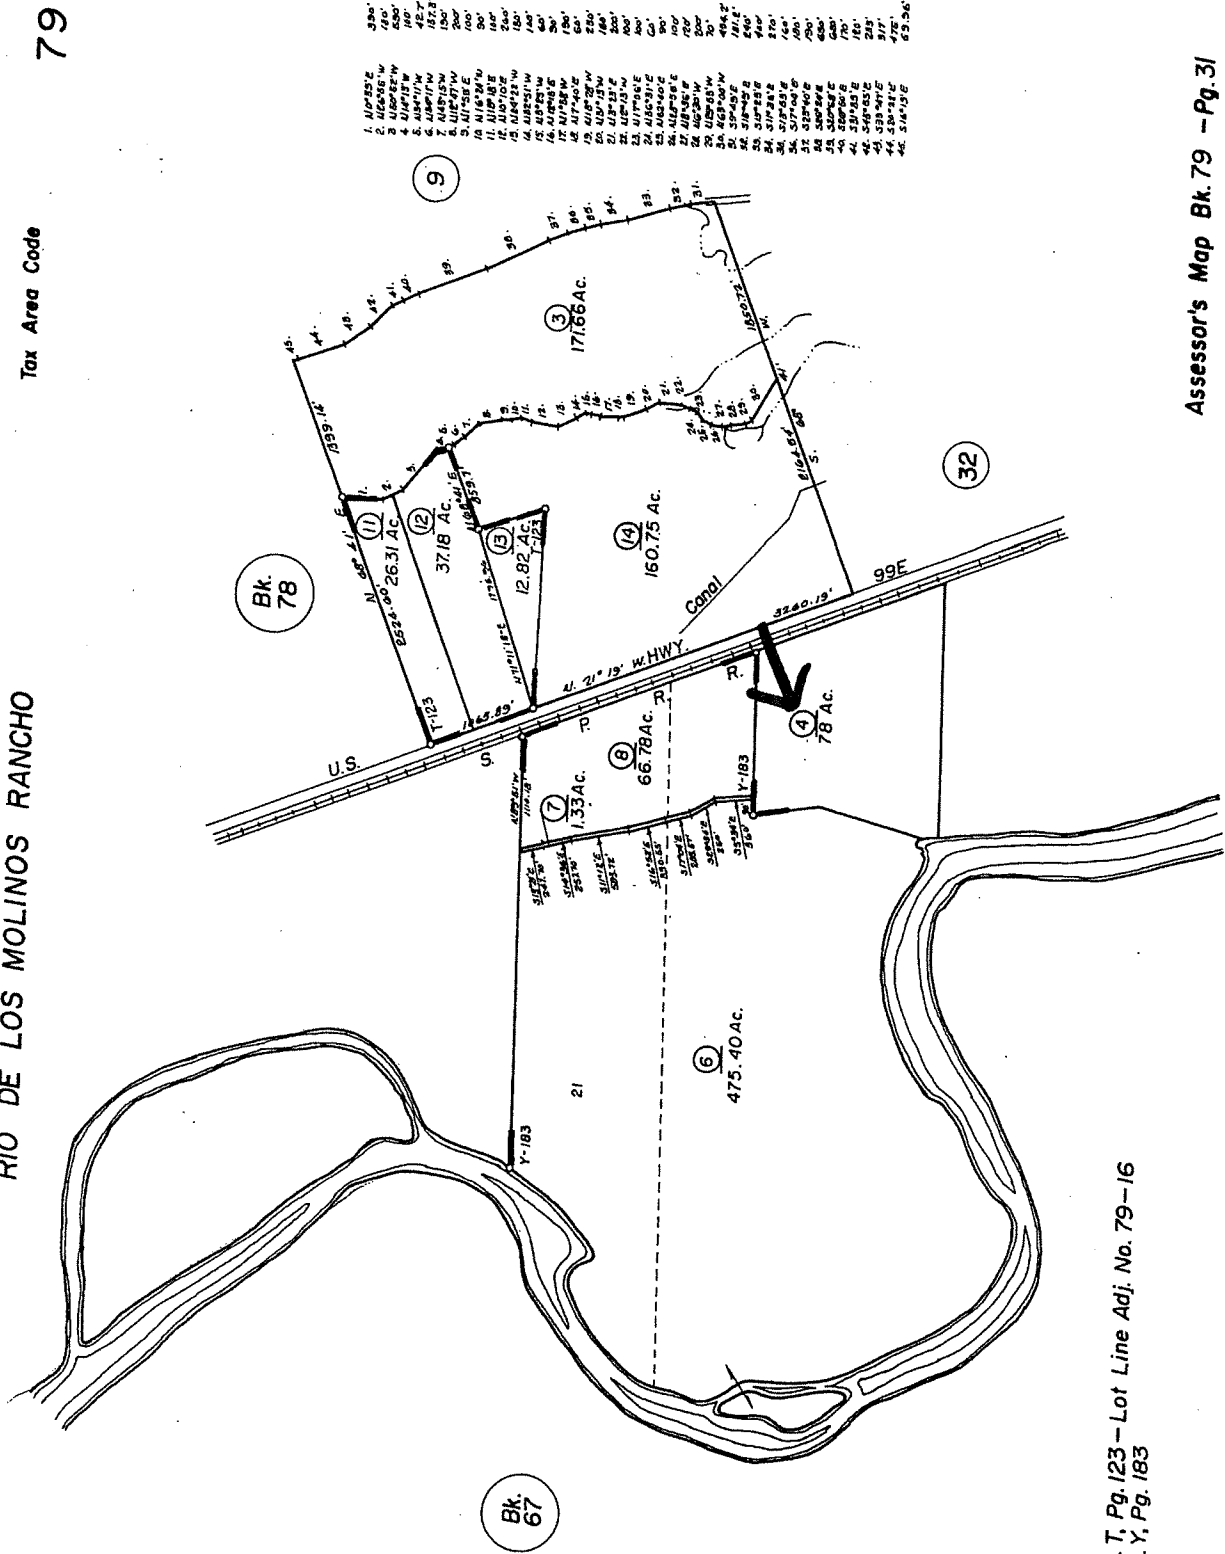

R.S. Bk. T, Pg. 123 - Lot Line Adj. No. 79-16
 R.S. Bk. Y, Pg. 183

Assessor's Map Bk. 79 - Pg. 31
 County of Tehama, Calif.

NOTE - Assessor's Block Numbers Shown in Ellipses.
 Assessor's Parcel Numbers Shown in Circles.