
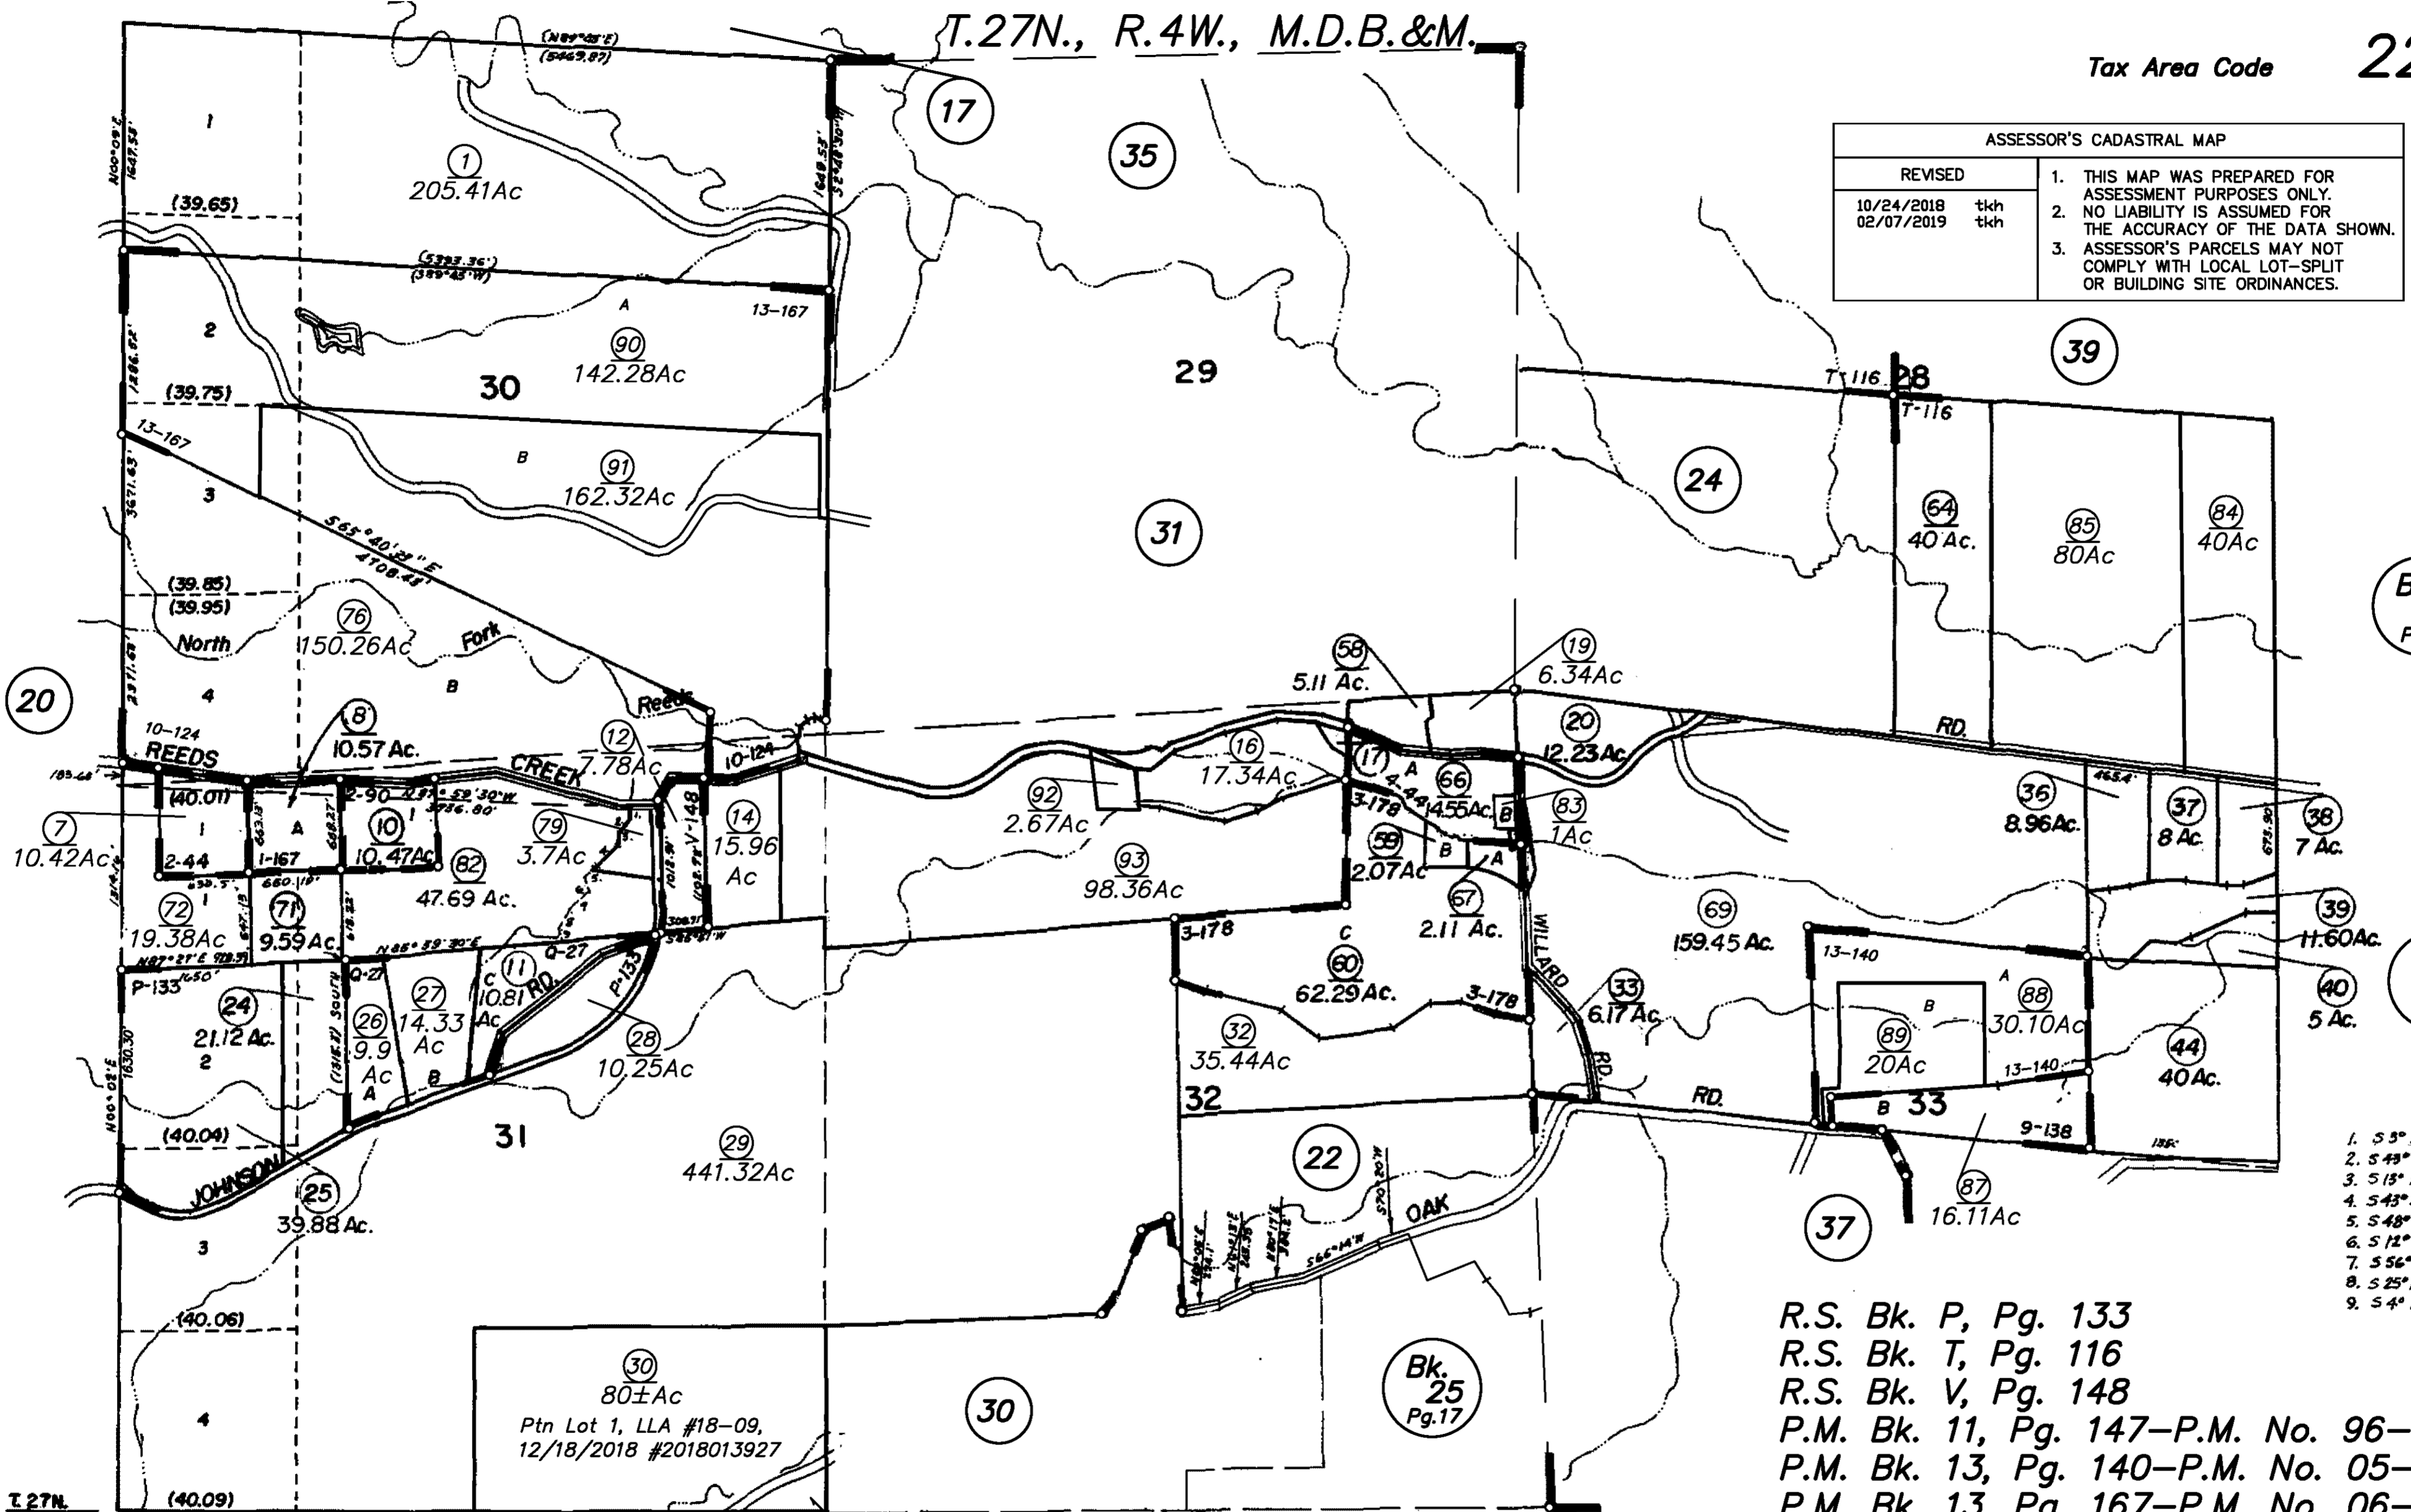


ASSESSOR'S CADASTRAL MAP	
REVISED	1. THIS MAP WAS PREPARED FOR ASSESSMENT PURPOSES ONLY. 2. NO LIABILITY IS ASSUMED FOR THE ACCURACY OF THE DATA SHOWN. 3. ASSESSOR'S PARCELS MAY NOT COMPLY WITH LOCAL LOT-SPLIT OR BUILDING SITE ORDINANCES.
10/24/2018 tkh 02/07/2019 tkh	

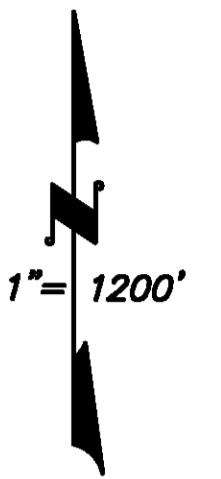

1. S 3° 39' E 169.01'
2. S 43° 50' W 89.93'
3. S 13° 55' 30" W 87.93'
4. S 43° 35' 30" W 208.50'
5. S 48° 59' W 86.91'
6. S 12° 15' E 108.42'
7. S 56° 10' 30" W 170.20'
8. S 25° 16' 30" W 144.30'
9. S 4° 15' E 95.78'

- R.S. Bk. P, Pg. 133
- R.S. Bk. T, Pg. 116
- R.S. Bk. V, Pg. 148
- P.M. Bk. 11, Pg. 147-P.M. No. 96-01
- P.M. Bk. 13, Pg. 140-P.M. No. 05-20
- P.M. Bk. 13, Pg. 167-P.M. No. 06-04

- R.M. Bk. Q, Pg 27-P.M. No. 115
- P.M. Bk. 1, Pg. 167-P.M. No. 250
- P.M. Bk. 2, Pg. 44-P.M. No. 523
- P.M. Bk. 2, Pg. 90-P.M. No. 557
- Bk. 25 Pg. 18
- P.M. Bk. 3, Pg. 178-P.M. No. 865
- P.M. Bk. 4, Pg. 44-P.M. No. 77-13
- P.M. Bk. 9, Pg. 138-P.M. No. 89-33
- P.M. Bk. 10, Pg. 124-P.M. No. 90-60